


Condition:

-Paraseal LG left exposed for prolonged periods

-Moderate traffic expected on Paraseal

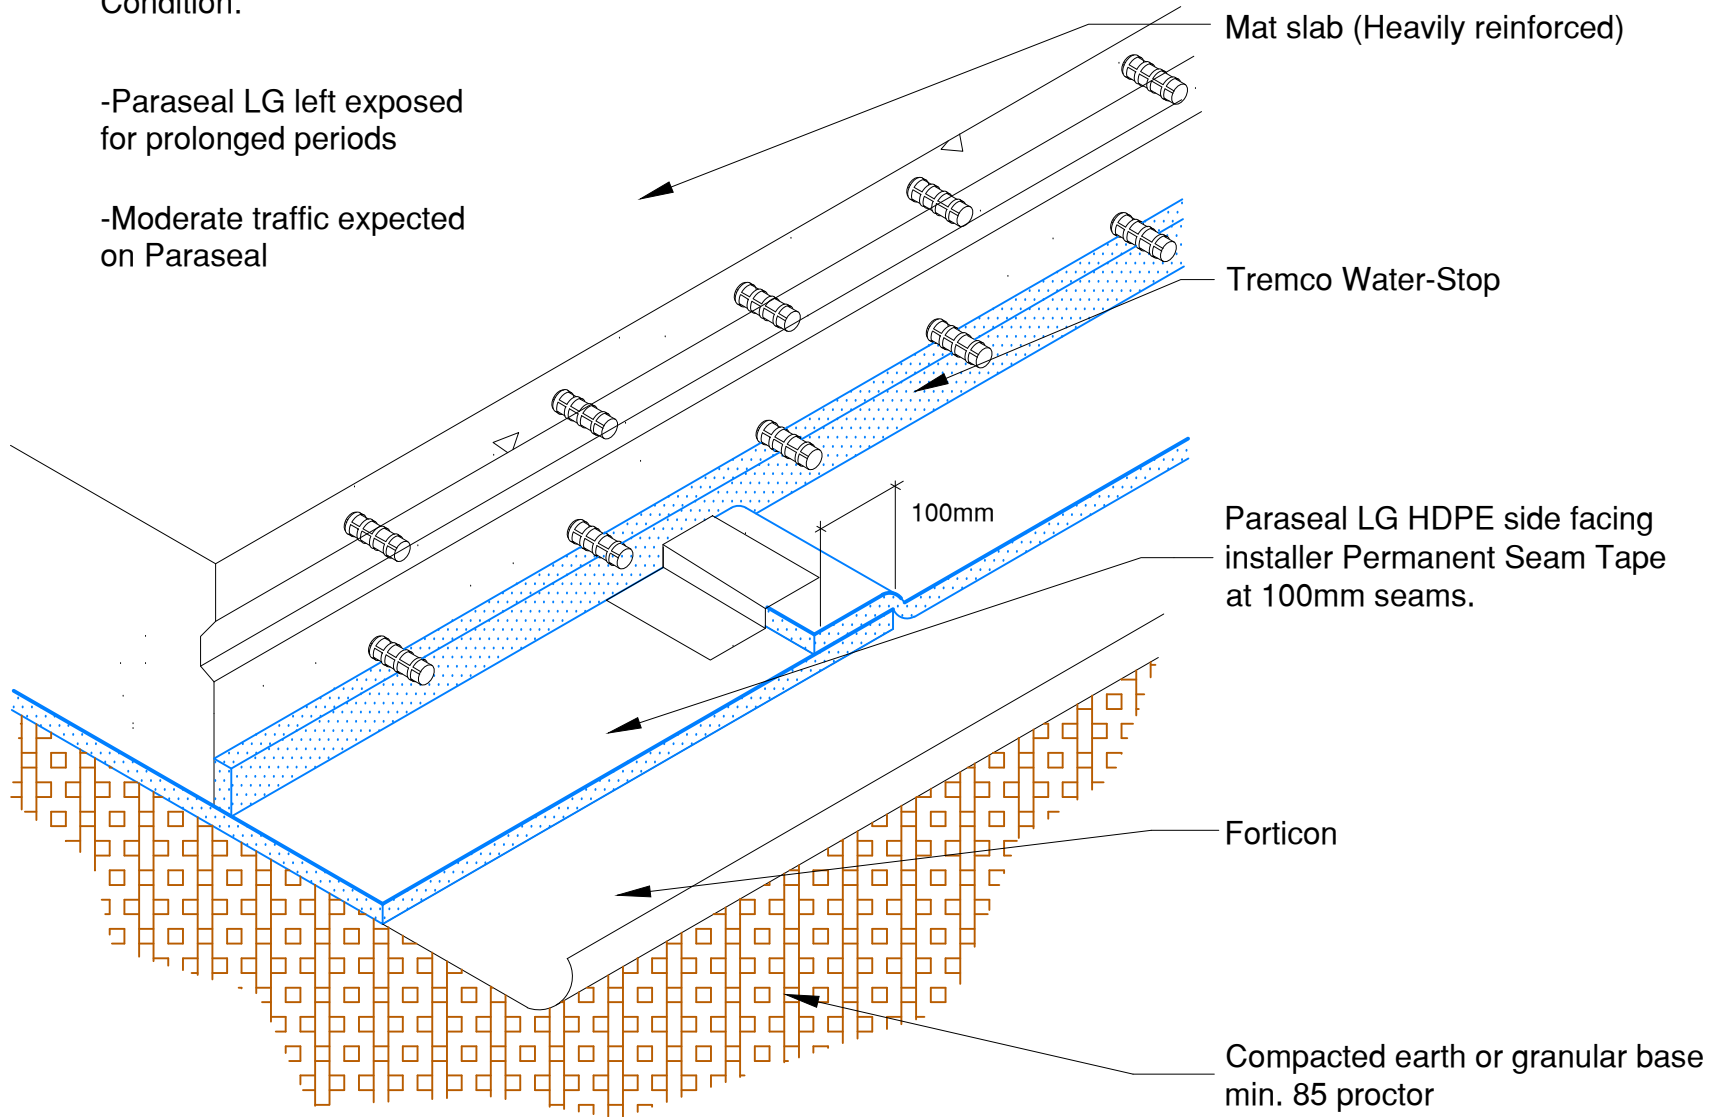

Note: Paraseal products require a minimum 117kg/m² compaction/ confinement to be effective.



www.tremco.com.au
12/4 Southridge St, Eastern Creek, NSW 2766
Phone: (02) 9638 2755 Fax: (02) 9638 2955

Project: Paraseal Below Slab-on-Grade
Detail: Mat Slab System B

This detail is intended for conceptual purposes only.

Drawn by: SP

Checked by: XX

Scale: N.T.S

Date: 10/11/2020

Sheet Number:

File Name:
PBSOG - Mat Slab
System B 001

Rev #:

01